



STAGE

HALL	
MEGA BAR (9/12)	4ch
100V 70W	



HOUSE LIGHT

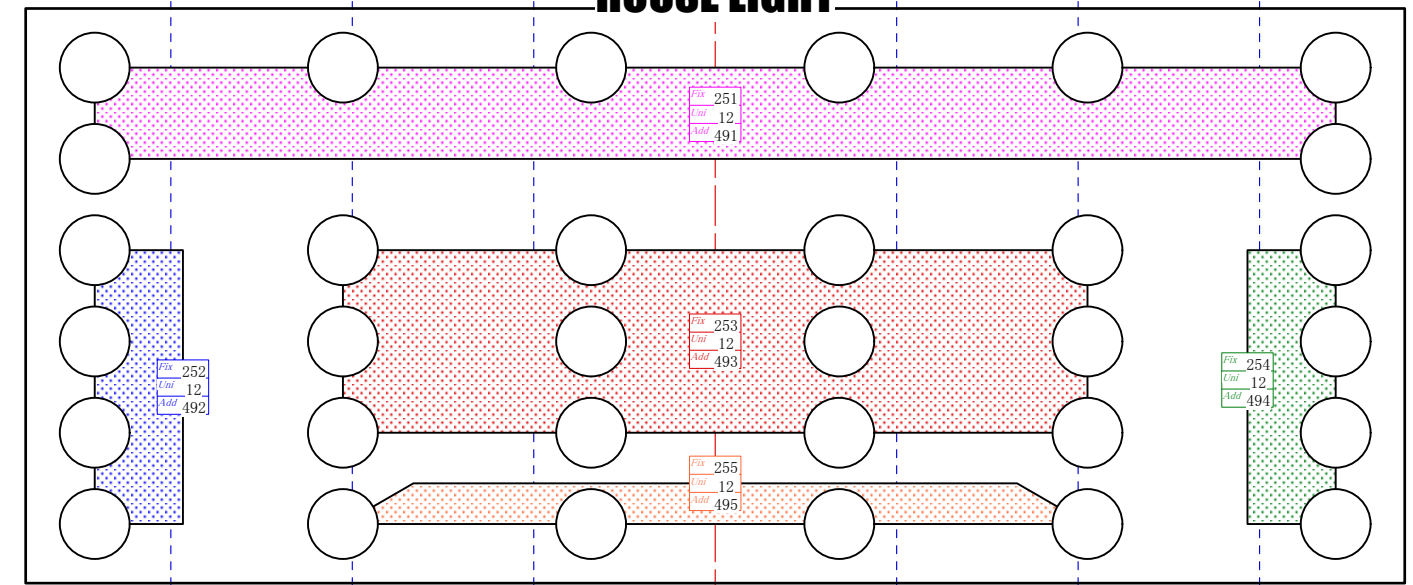

FRONT

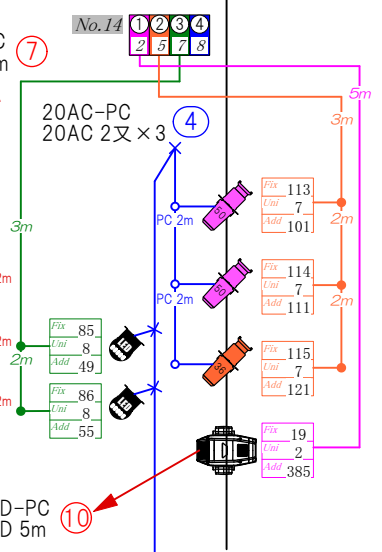

FRONT

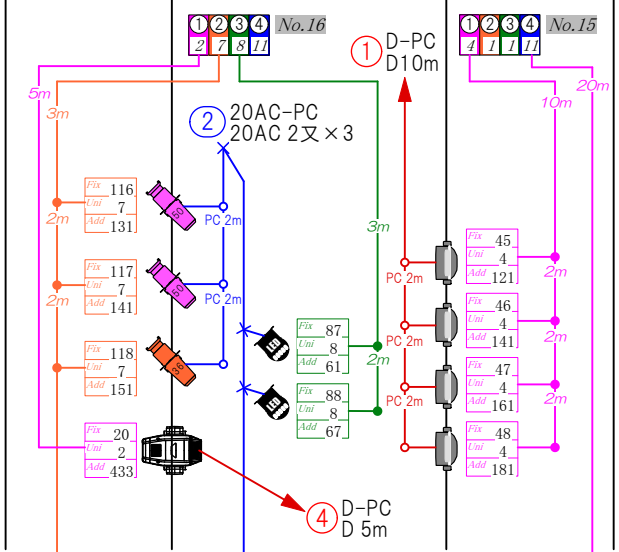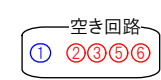


【上段】

【下段】

【下段】

【上段】

HALL	Sola1500 (18/20)	48ch
	100V/200V 700W	41kg
	Nick (26/30)	20ch
	100V/200V 340W	12kg
	LED Par-4in1 (10/20)	6ch
	100V/200V 160W	4kg
	S.F Lustr (20/24)	10ch
	100V/200V 180W	10kg
	26° (12/24)	
	36° (2/4)	
	50° (4/8)	

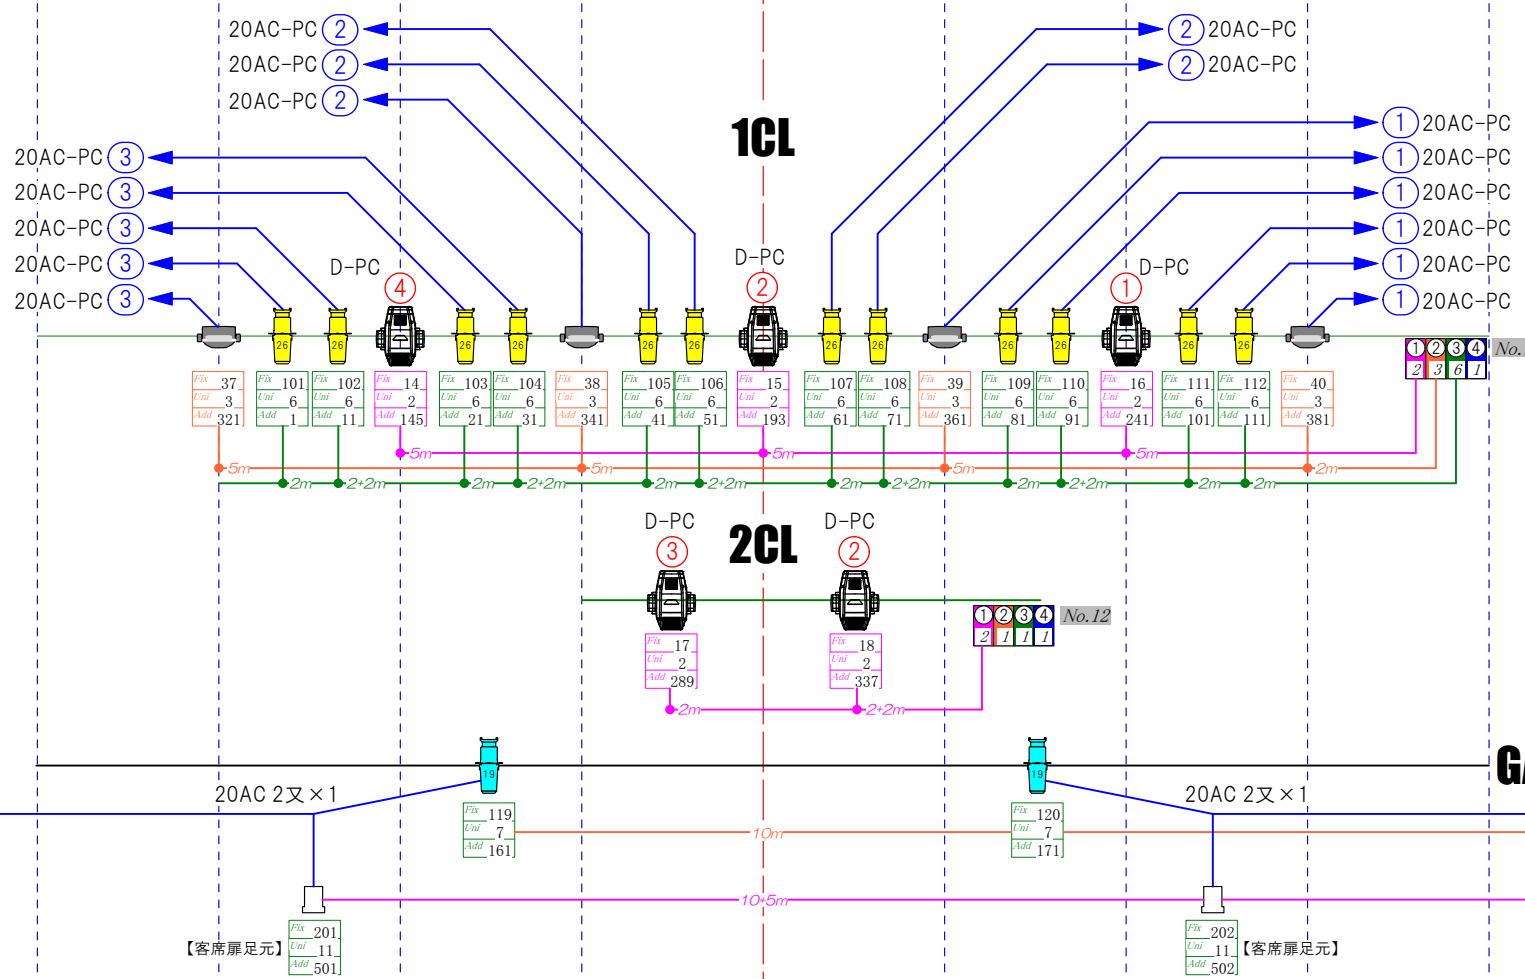

20AC 20m

20AC 2又×1

20AC 2又×1

20AC 20m

【客席扉足元】

【客席扉足元】

F.O.H

備考欄
Fixture情報

2

常設仕込み

BAY 2022/12/1現在
Title

PLAN
CHIEF

I'M A SHOW