

HALL		
	Sola 1500 (18/20) 100V/200V 700W	48ch 41kg
	Indigo 400 (18/20) 100V/200V 130W	14ch 14kg
	Nick (26/30) 100V/200V 340W	20ch 12kg
	LED Par-4in1 (10/20) 100V/200V 160W	6ch 4kg
	LEF-3MUH-3C (6/6) 100V 100W	3ch 10kg
	作業灯 LEF2-2M (8/10) 100V 70W	1ch 7kg

POWER CABLE

D-D cable	3m	0
	5m	14
	10m	5
	20m	5
	2又	5
20A(C) cable	1m	15
	3m	23
	5m	26
	10m	17
	20m	8
	2又	15
15A3P平行タップ4口	1m	3
	3m	4
	5m	5
	10m	7
	20m	3
15A2P平行	10m	3
	20m	3
PC-PC Cable	2m	19
	3m	10
D→PC変換	2m	20
20A(C)→PC変換	1~2m	17
平行→PC変換	10	10
20A(C)→平行4口	13	13

DMX/ETHER CABLE

DMX 5pin Cable	2m	72
	3m	36
	5m	18
	10m	4
	20m	7
DMX 3pin Cable	3m	3
5pinオス-オス	8	8
5pin → 3pin変換	8	8
3pin → 5pin変換	7	8
5pinターミネーター	12	12
Ether Cable	2m	19
	5m	2
	10m	5
	20m	5


空き回路
② ③ ④ ⑥

空き回路
② ① ③ ④ ⑥

空き回路
② ③ ⑥

空き回路
②

空き回路
① ② ③

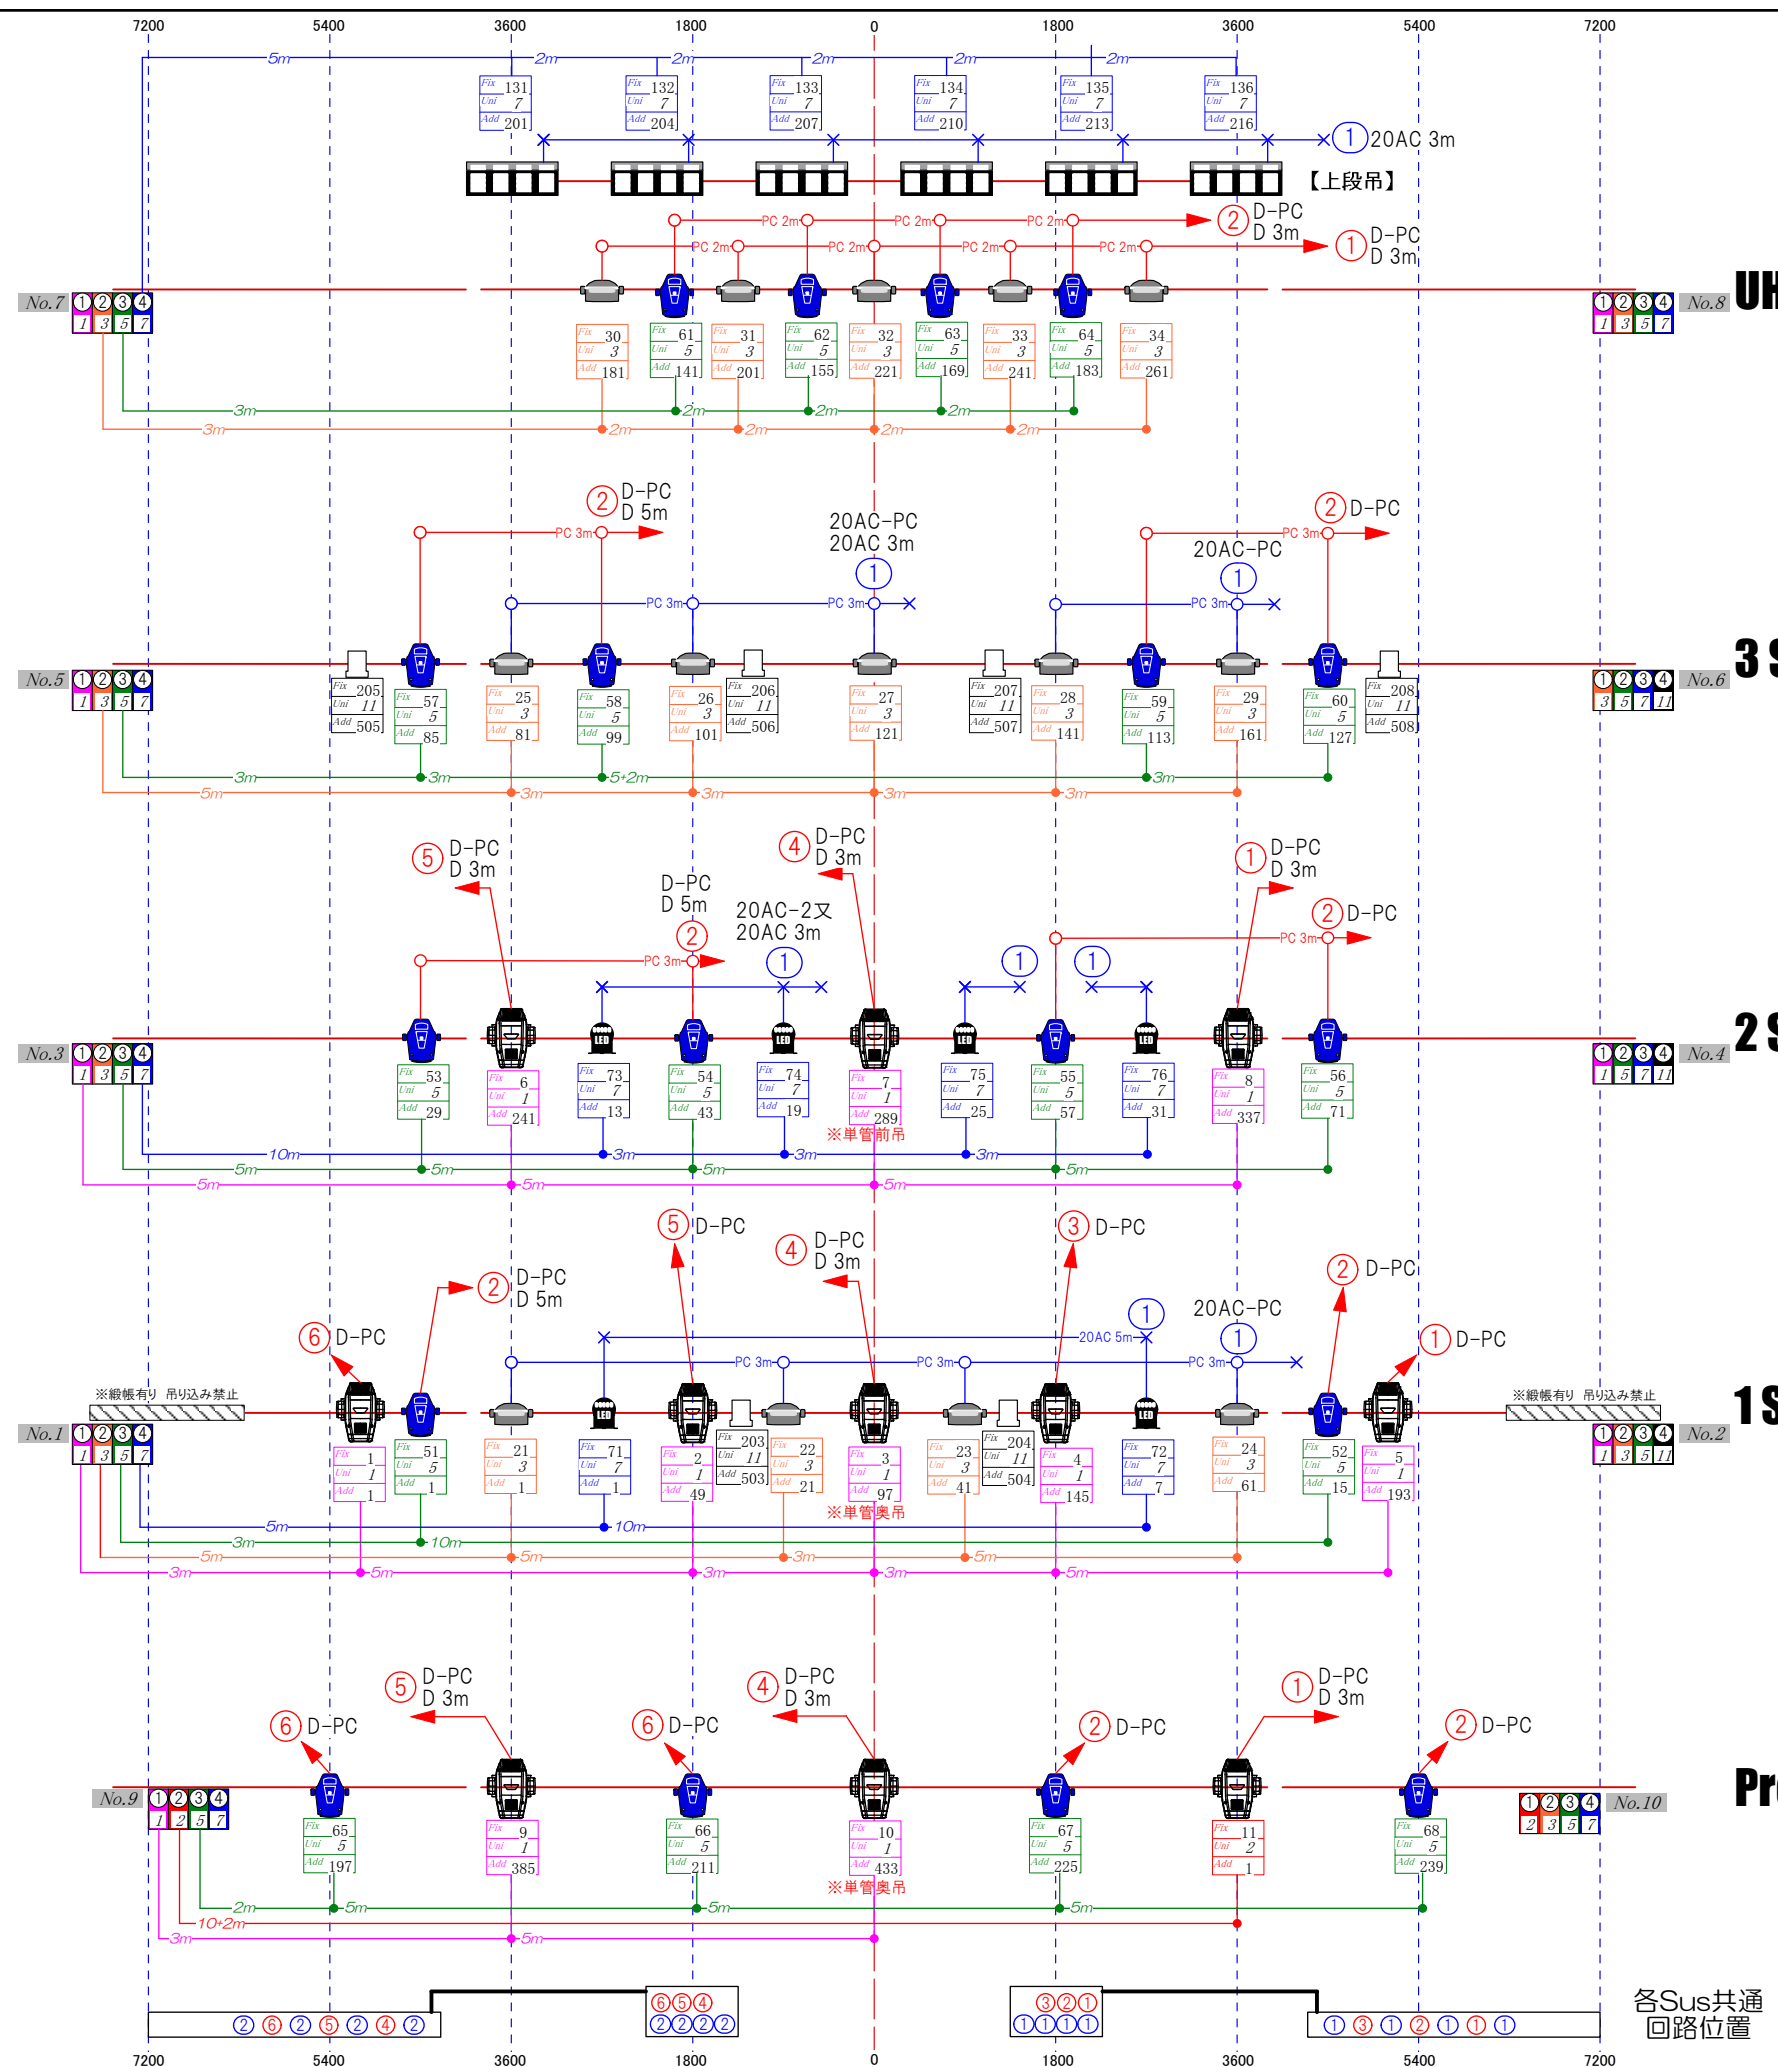

POWER		DMX
D-PC×2	20AC 3m×1	5pin 2m×7
D 3m×2	PC 2m×7	3m×2

POWER		DMX
D-PC×2	20A C-PC×2	5pin 2m×1
D 5m×1	20AC 3m×1	3m×7
	PC 3m×5	5m×2

POWER		DMX
D-PC×5	20A C-2又×1	5pin 3m×3
D 3m×3	20AC 3m×1	5m×8
D 5m×1	PC 3m×2	

POWER		DMX
D-PC×7	20AC PC×1	5pin 3m×5
D 3m×1	20AC 5m×1	5m×6
D 5m×1	PC 3m×3	10m×1

POWER		DMX
D-PC×7		5pin 2m×2
D 3m×3		3m×1
		5m×4
		10m×1

Pro Sus 12700mm
185kg+cable / 450kg (5kg)

各Sus共通回路位置
① 200V 20A D型直
② 100V 20A C型直