


STAGE


HALL

LED Washer (9/10)	5ch
100V 360W	



HOUSE LIGHT

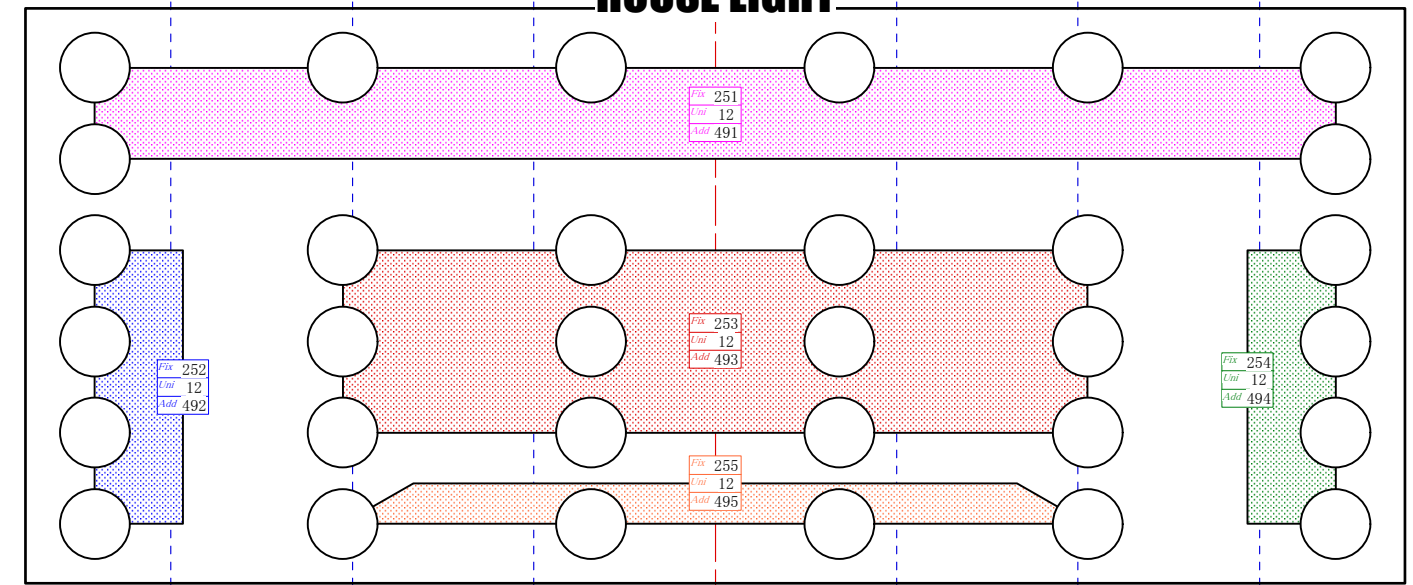

FRONT

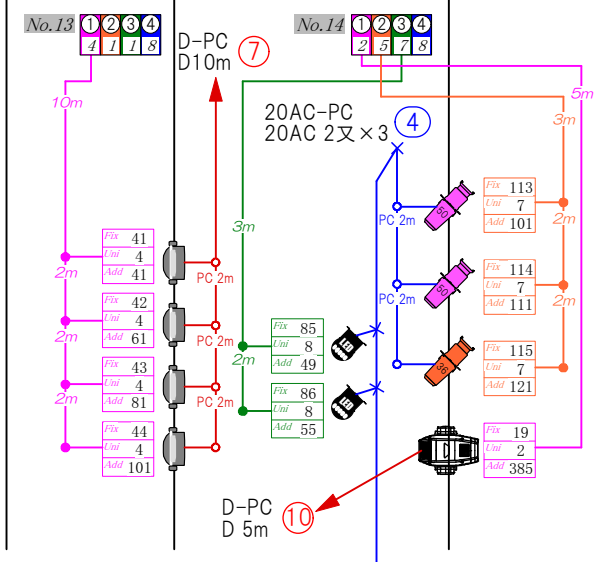


FRONT

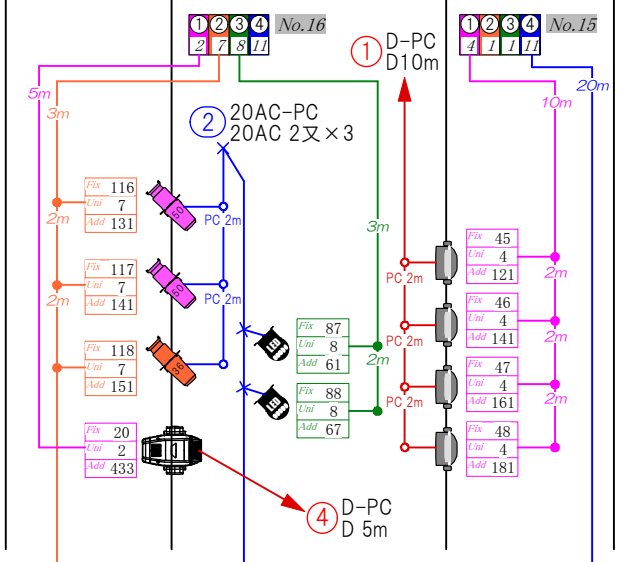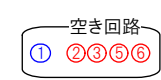

HALL

	Sola1500 (18/20)	48ch
	100V/200V 700W	41kg
	Nick (26/30)	20ch
	100V/200V 340W	12kg
	LED Par-4in1 (10/20)	6ch
	100V/200V 160W	4kg
	S.F Lustr 灯体(20/24)	10ch
	100V/200V 180W	19° レンズ(2/2) 10kg
	26° レンズ(12/24)	
	36° レンズ(2/4)	
	50° レンズ(4/8)	

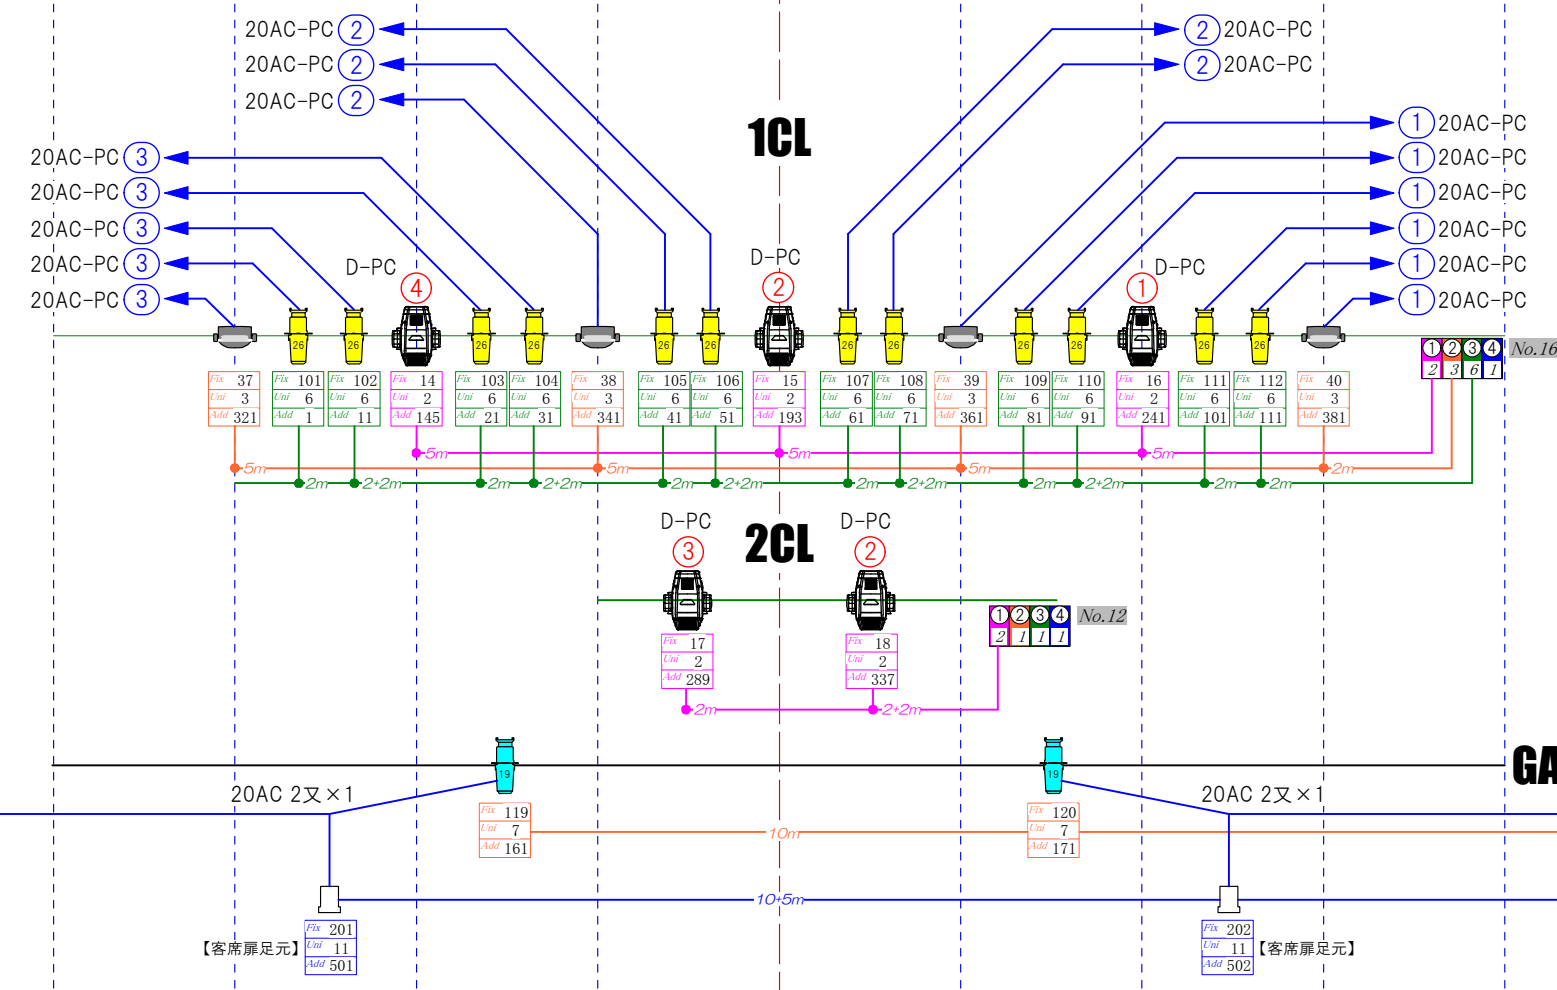

F.O.H

備考欄

Fix 1	Fixture情報
Unit A	
Addr 001	

2 常設仕込み

DAY 2022/12/1現在
Title

PLAN
CHIEF

I'M A SHOW